


Flat roof (Single ply, Asphalt, fibreglass) - Curb mount flashing

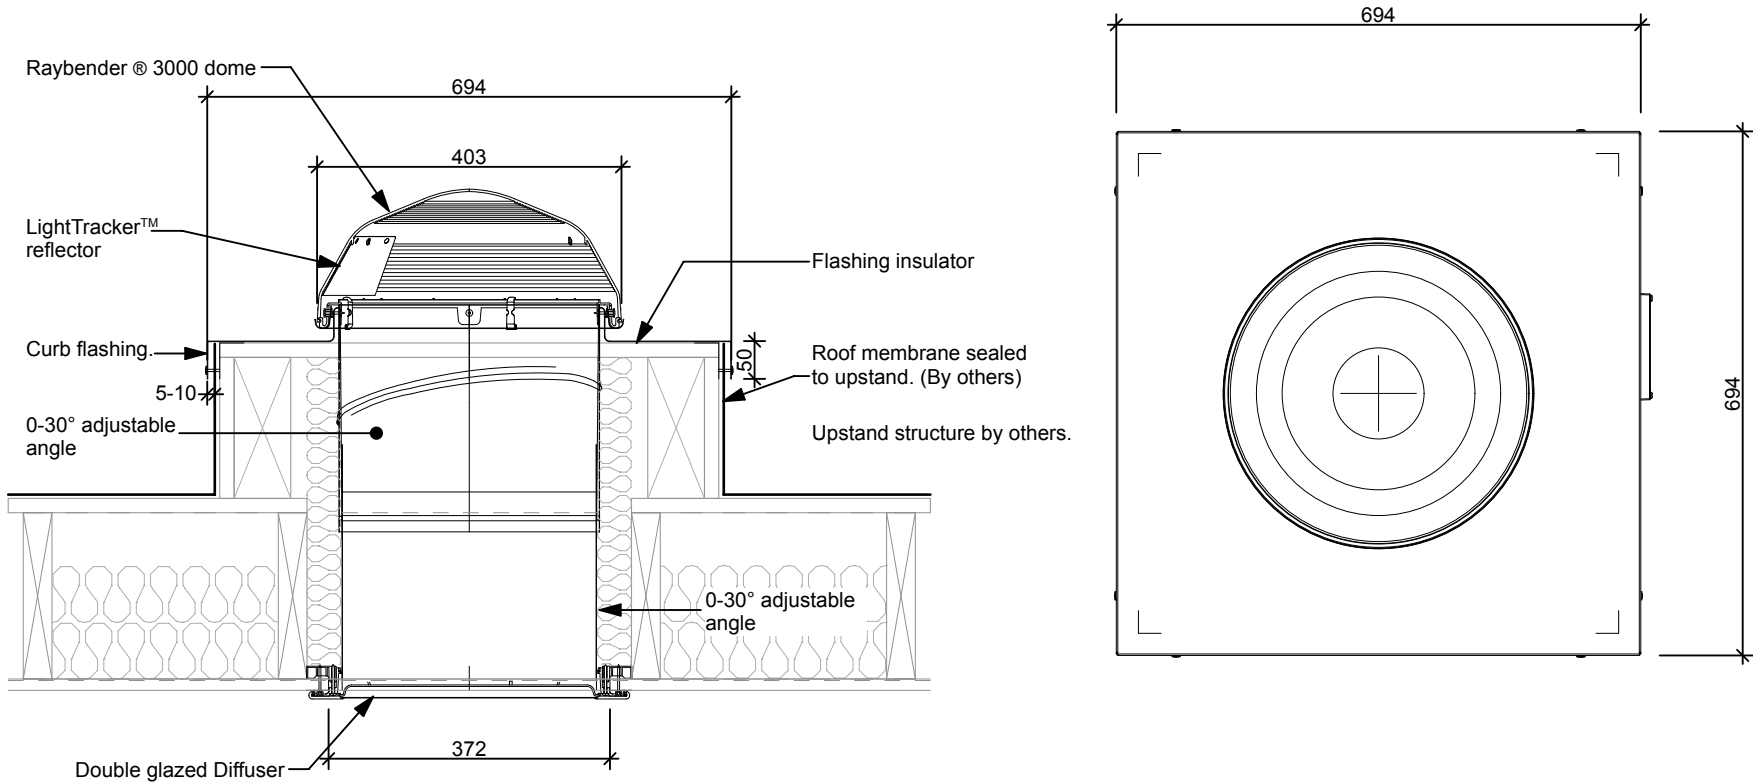

SECTION INSULATION BETWEEN JOISTS

290 DS (350mm) Curb-mount flashing Flat roof



SolaLighting Limited
Sola House, 17 High Street, Olney, MK46 4EB
Tel: 0845 4580101 (local rate) or 01234 241466
Fax: 01234 241766
Email: solatube@solalighting.co.uk