


Basement installation (Structure and tanking by others)

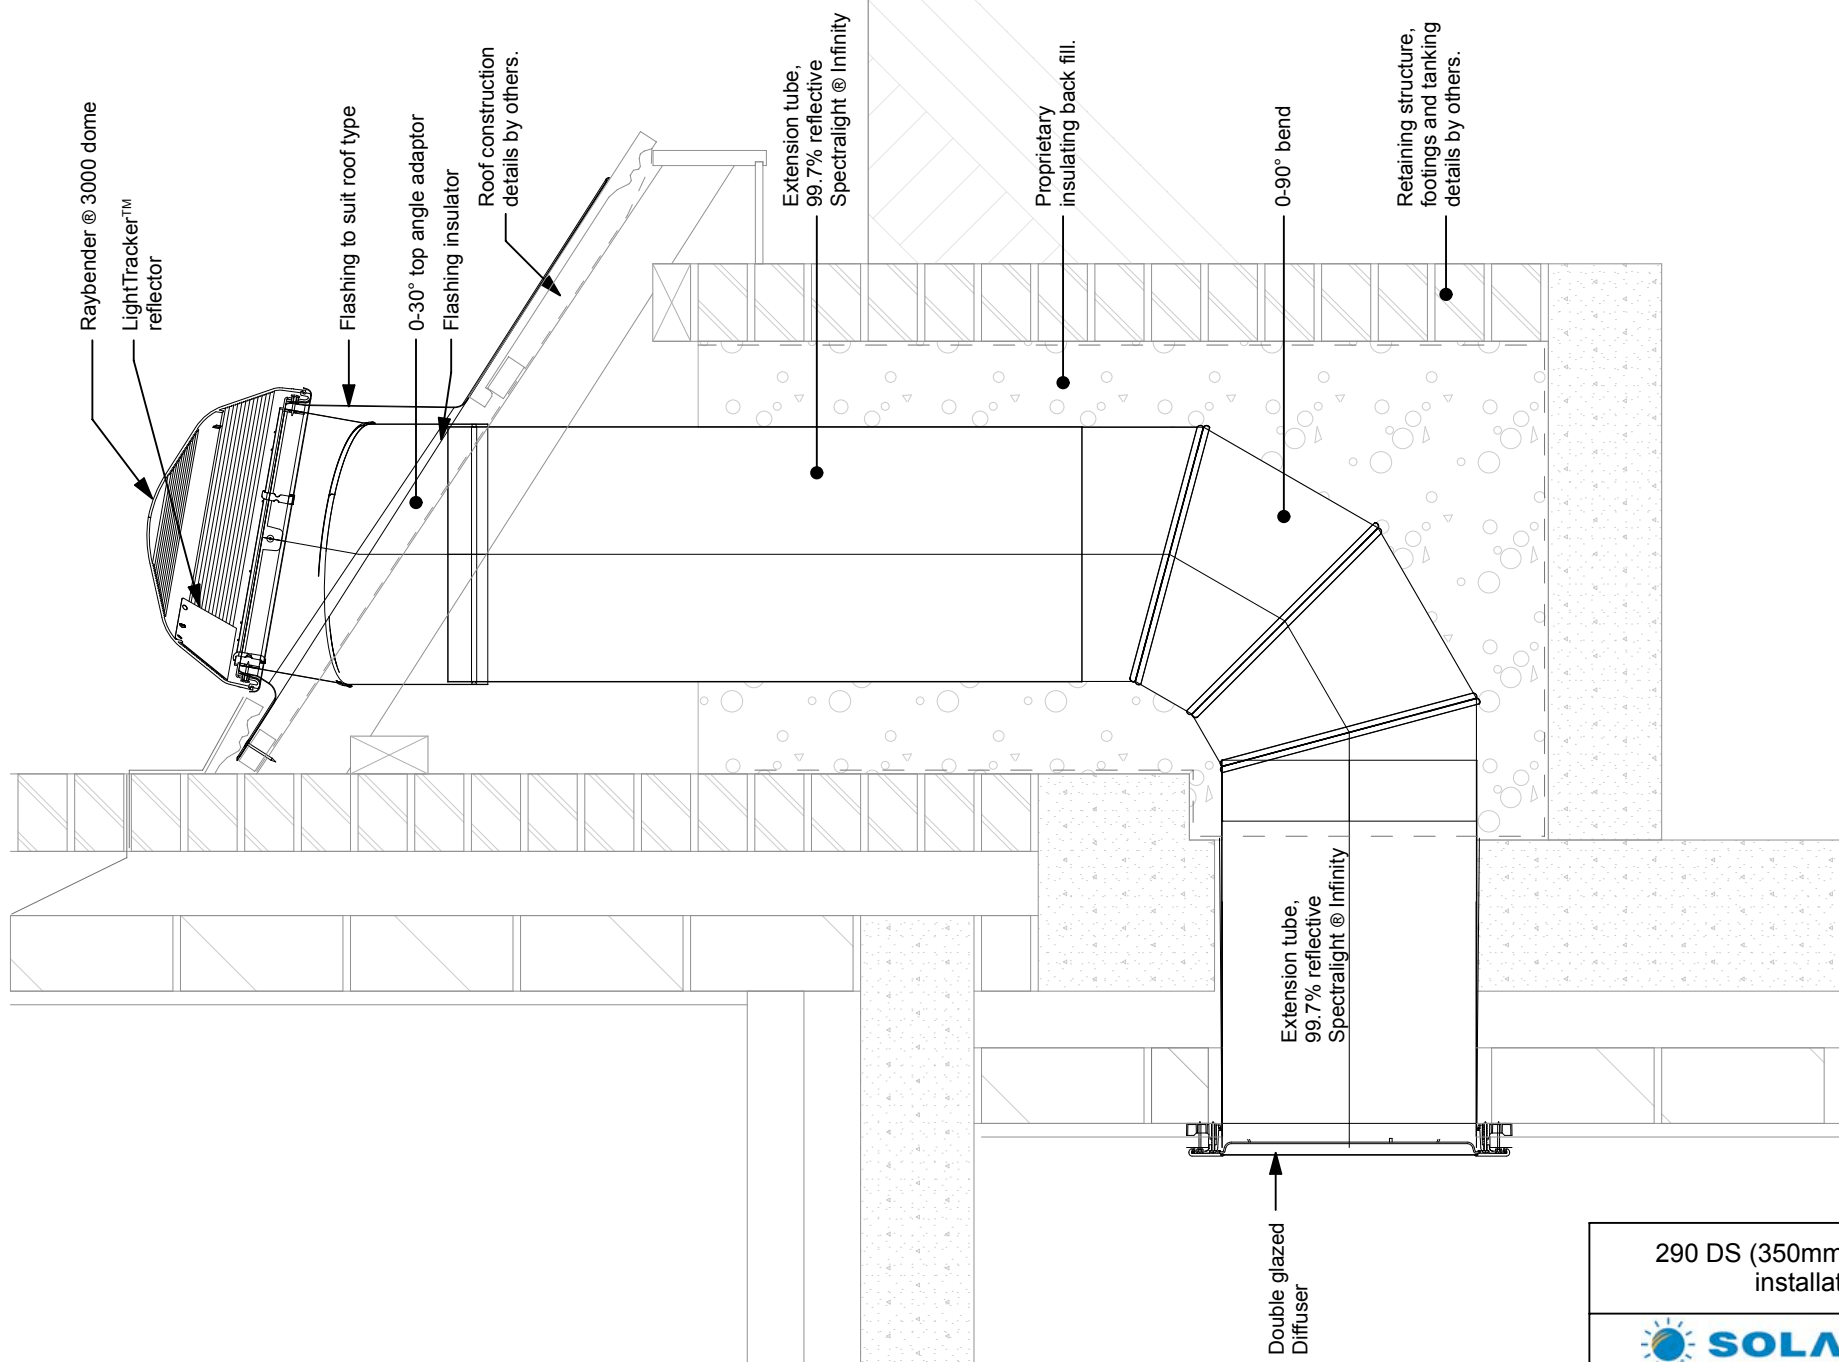

290 DS (350mm) Basement installation



SolaLighting Limited
Sola House, 17 High Street, Olney, MK46 4EB
Tel: 0845 4580101 (local rate) or 01234 241466
Fax: 01234 241766
Email: solatube@solalighting.co.uk