



A
B
C
D
E
F

A
B
C
D
E
F

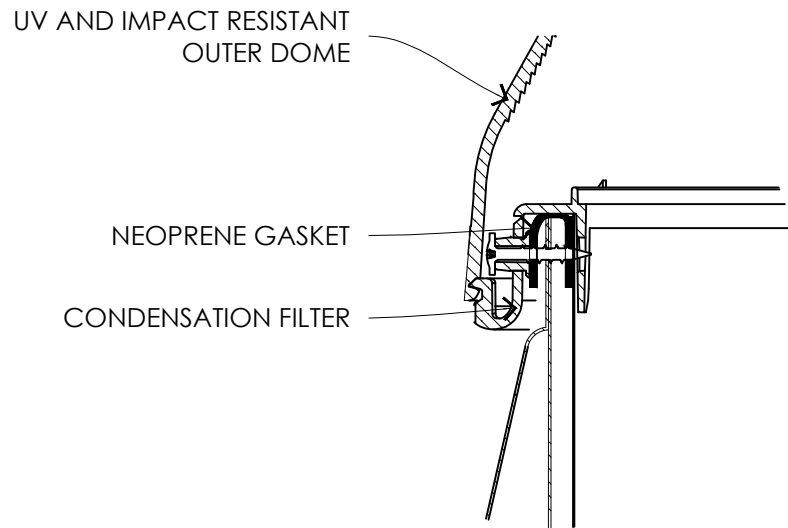



ROOF DOME AND UPSTAND DETAIL
SCALE 1:2

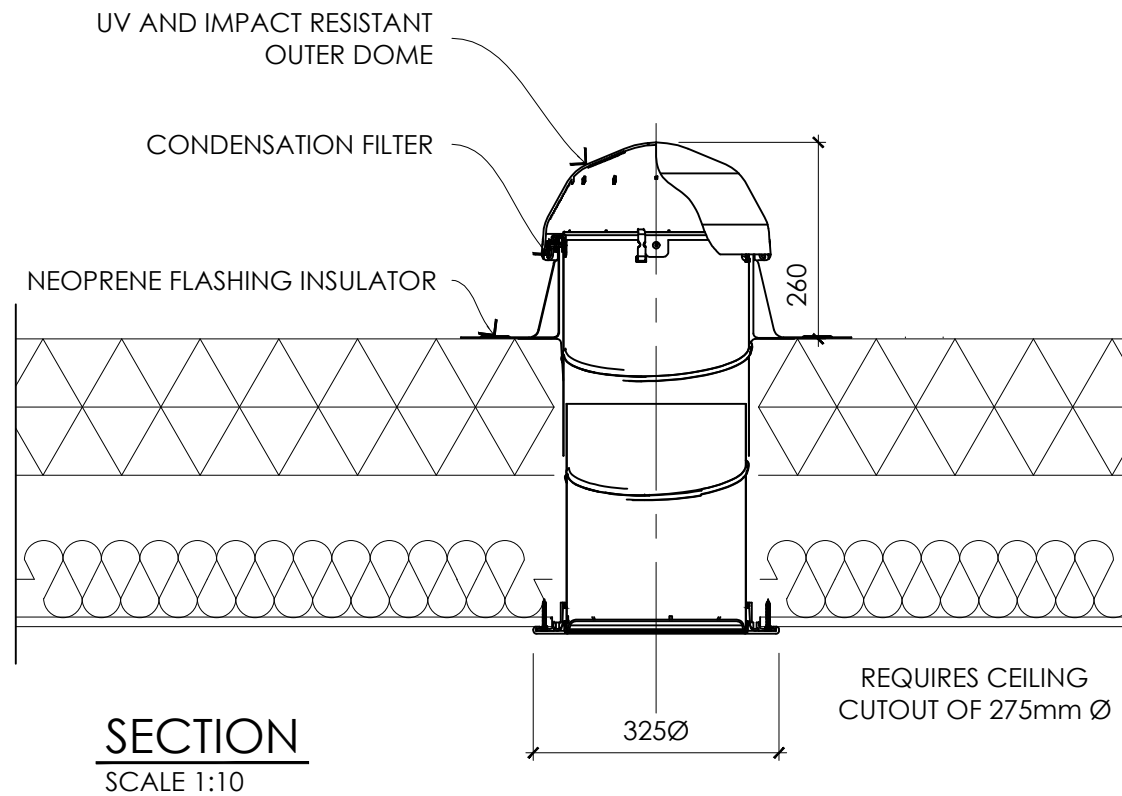

SECTION
SCALE 1:10

FLAT ROOF FLASHING 516Ø

SCALE 1:10

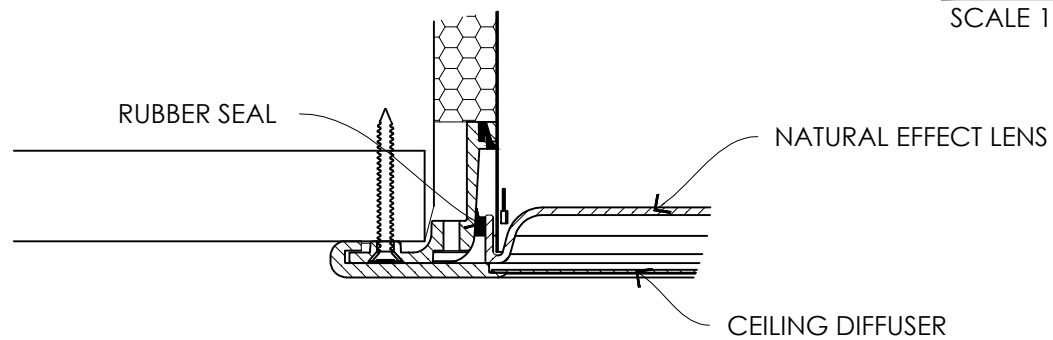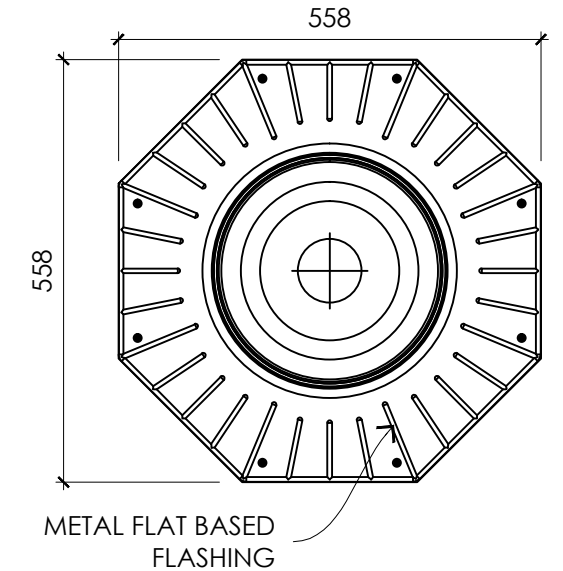

CEILING ASSEMBLY AND DIFFUSER DETAIL
SCALE 1:2



SolaLighting Limited

23 Osier Way,
Olney Office Park,
Olney, MK46 5FP
T: 01234 241466
E: daylight@solatube.co.uk
W: www.solatube.co.uk

Drawing Title
SOLATUBE 160 DS (250mm Ø) 1.3W/m²K

Description
FLAT ROOF DETAILS

AUTHOR. DATE. | PAGE. SCALE. | REVISION
PSDS 16.3.16 | A3 1:10/1:2 | P3

All dimensions in mm and rounded to nearest millimeter.

DRAWING NO.
160 DS_1